


PERSONAL INJURY COLLISIONS

①

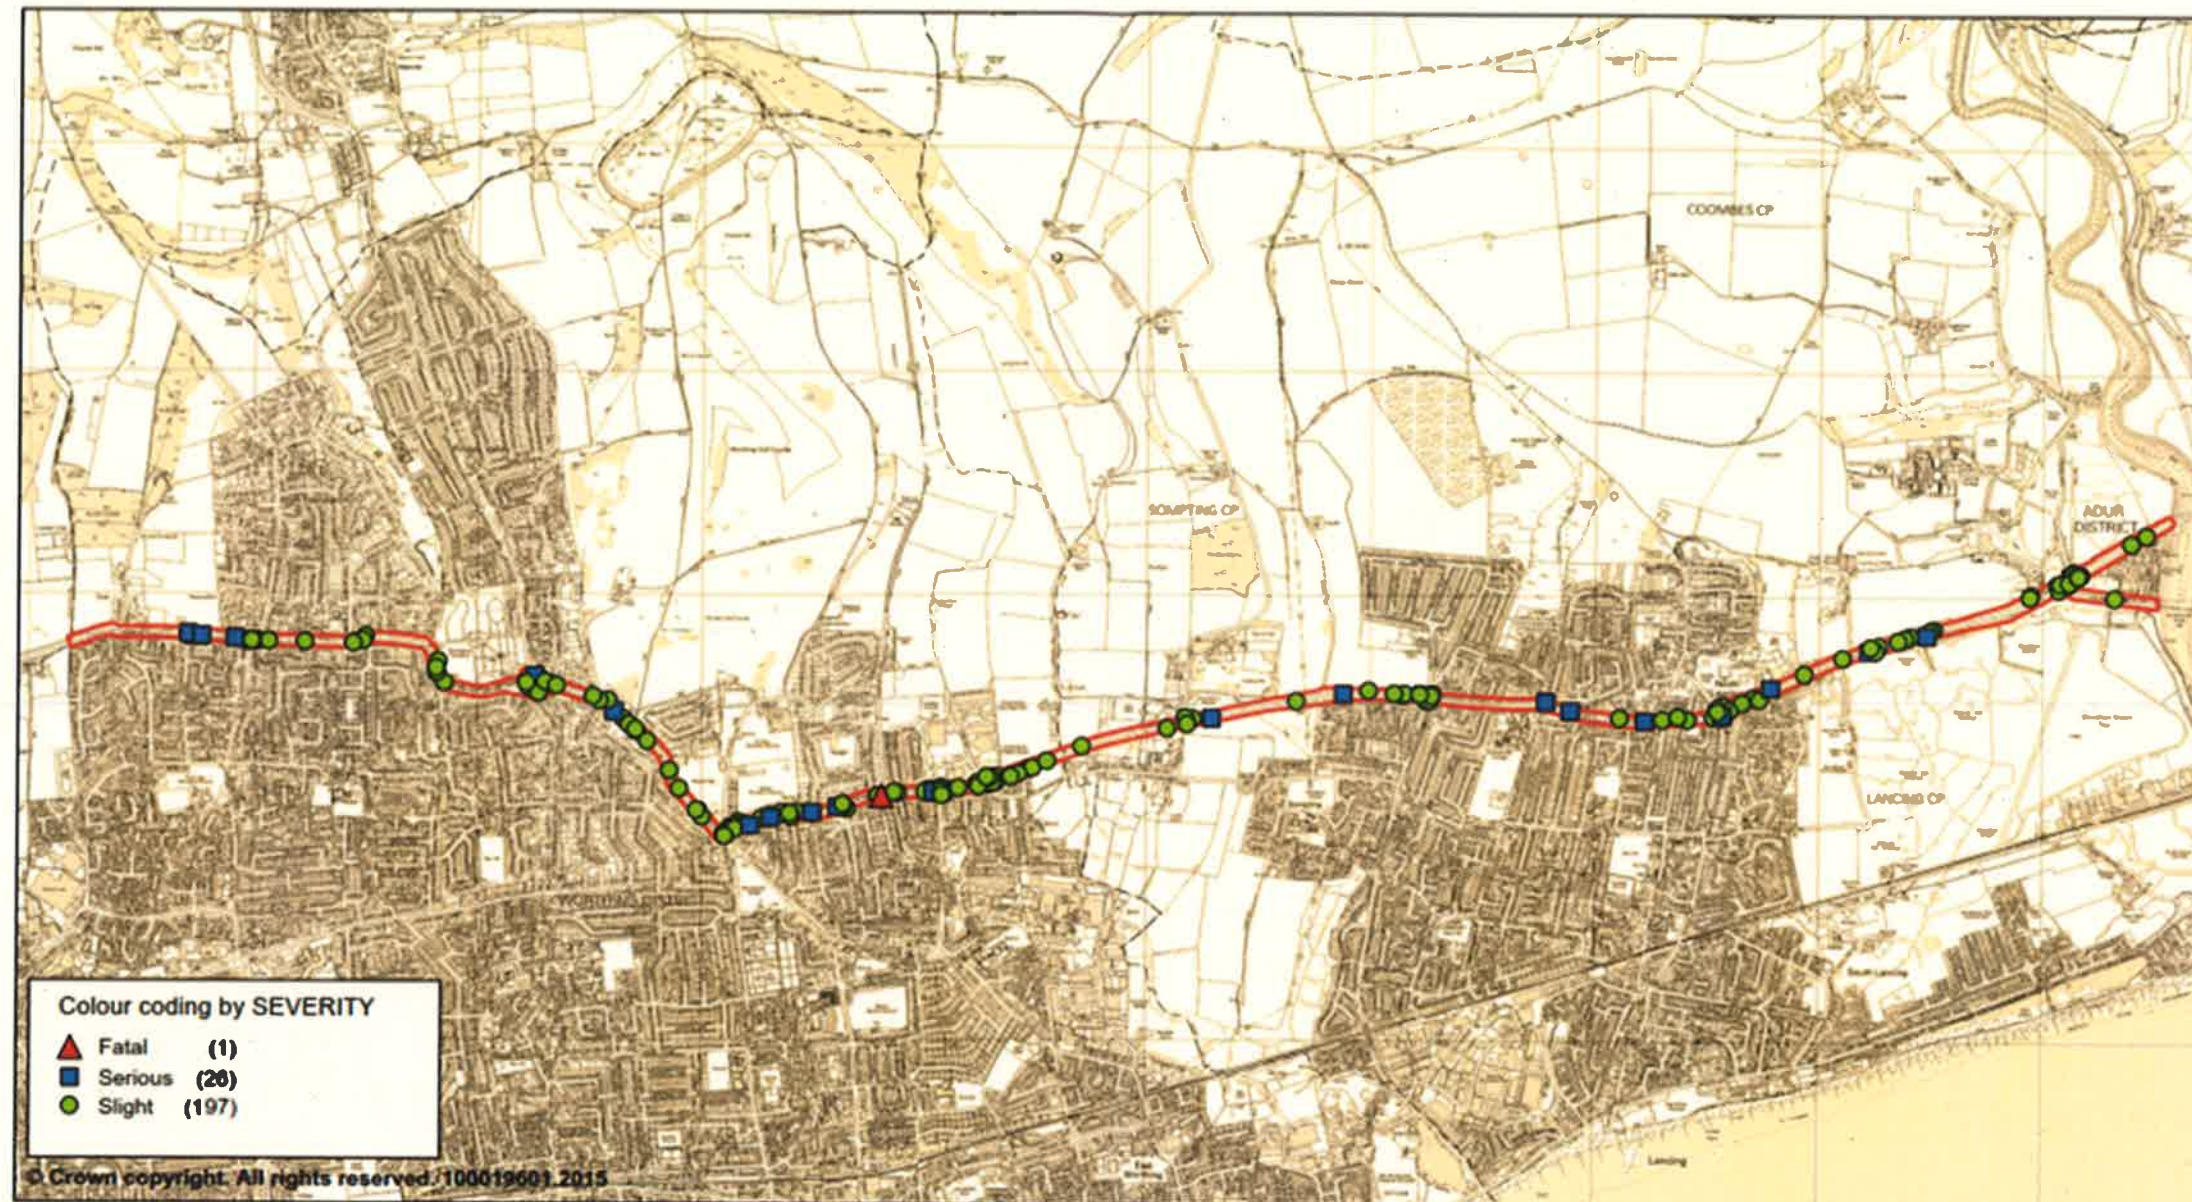

Sussex Safer Roads
PARTNERSHIP

Collision data
Route 1 - A27 - West Sussex - WSP
01/06/2010 - 31/05/2015

Her Majesty's Office (c) Crown Copyright

SCALE	1 : 35000
DATE	06/07/2015
DRAWING No.	
DRAWN BY	

VEHICLE DELAY

2




AVERAGE SPEEDS

3




4

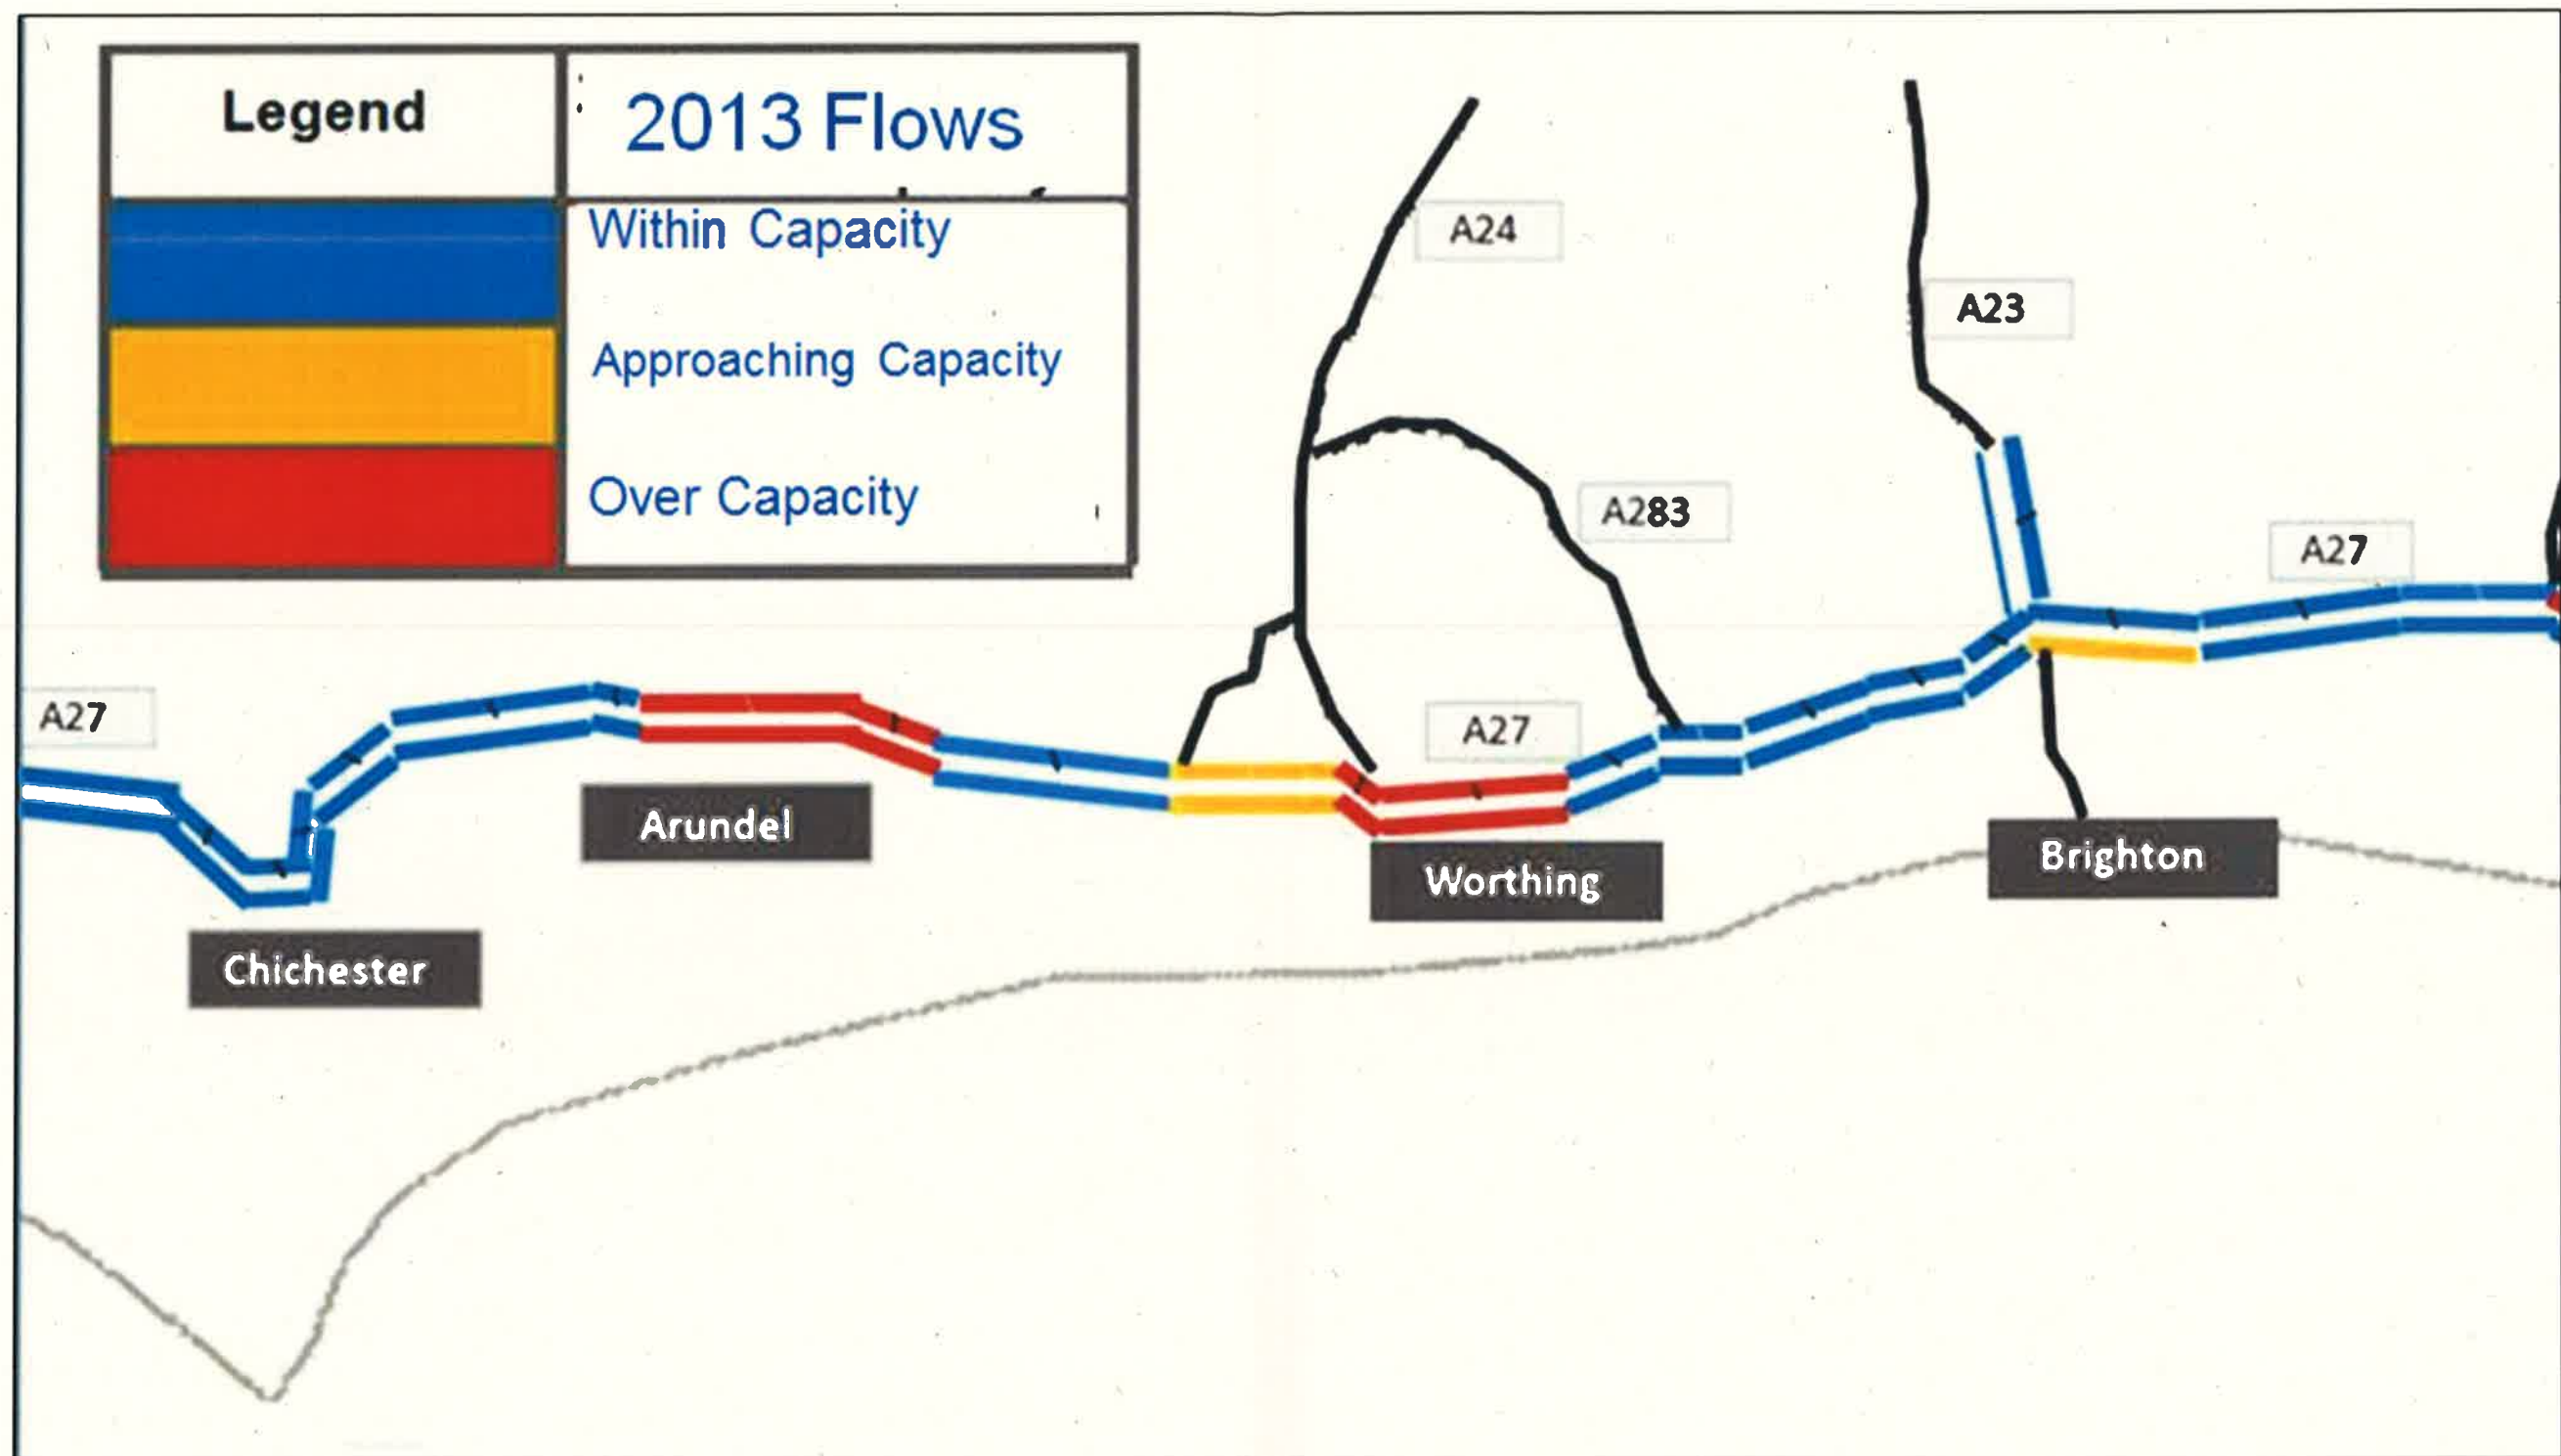

AIR QUALITY MANAGEMENT AREA

5

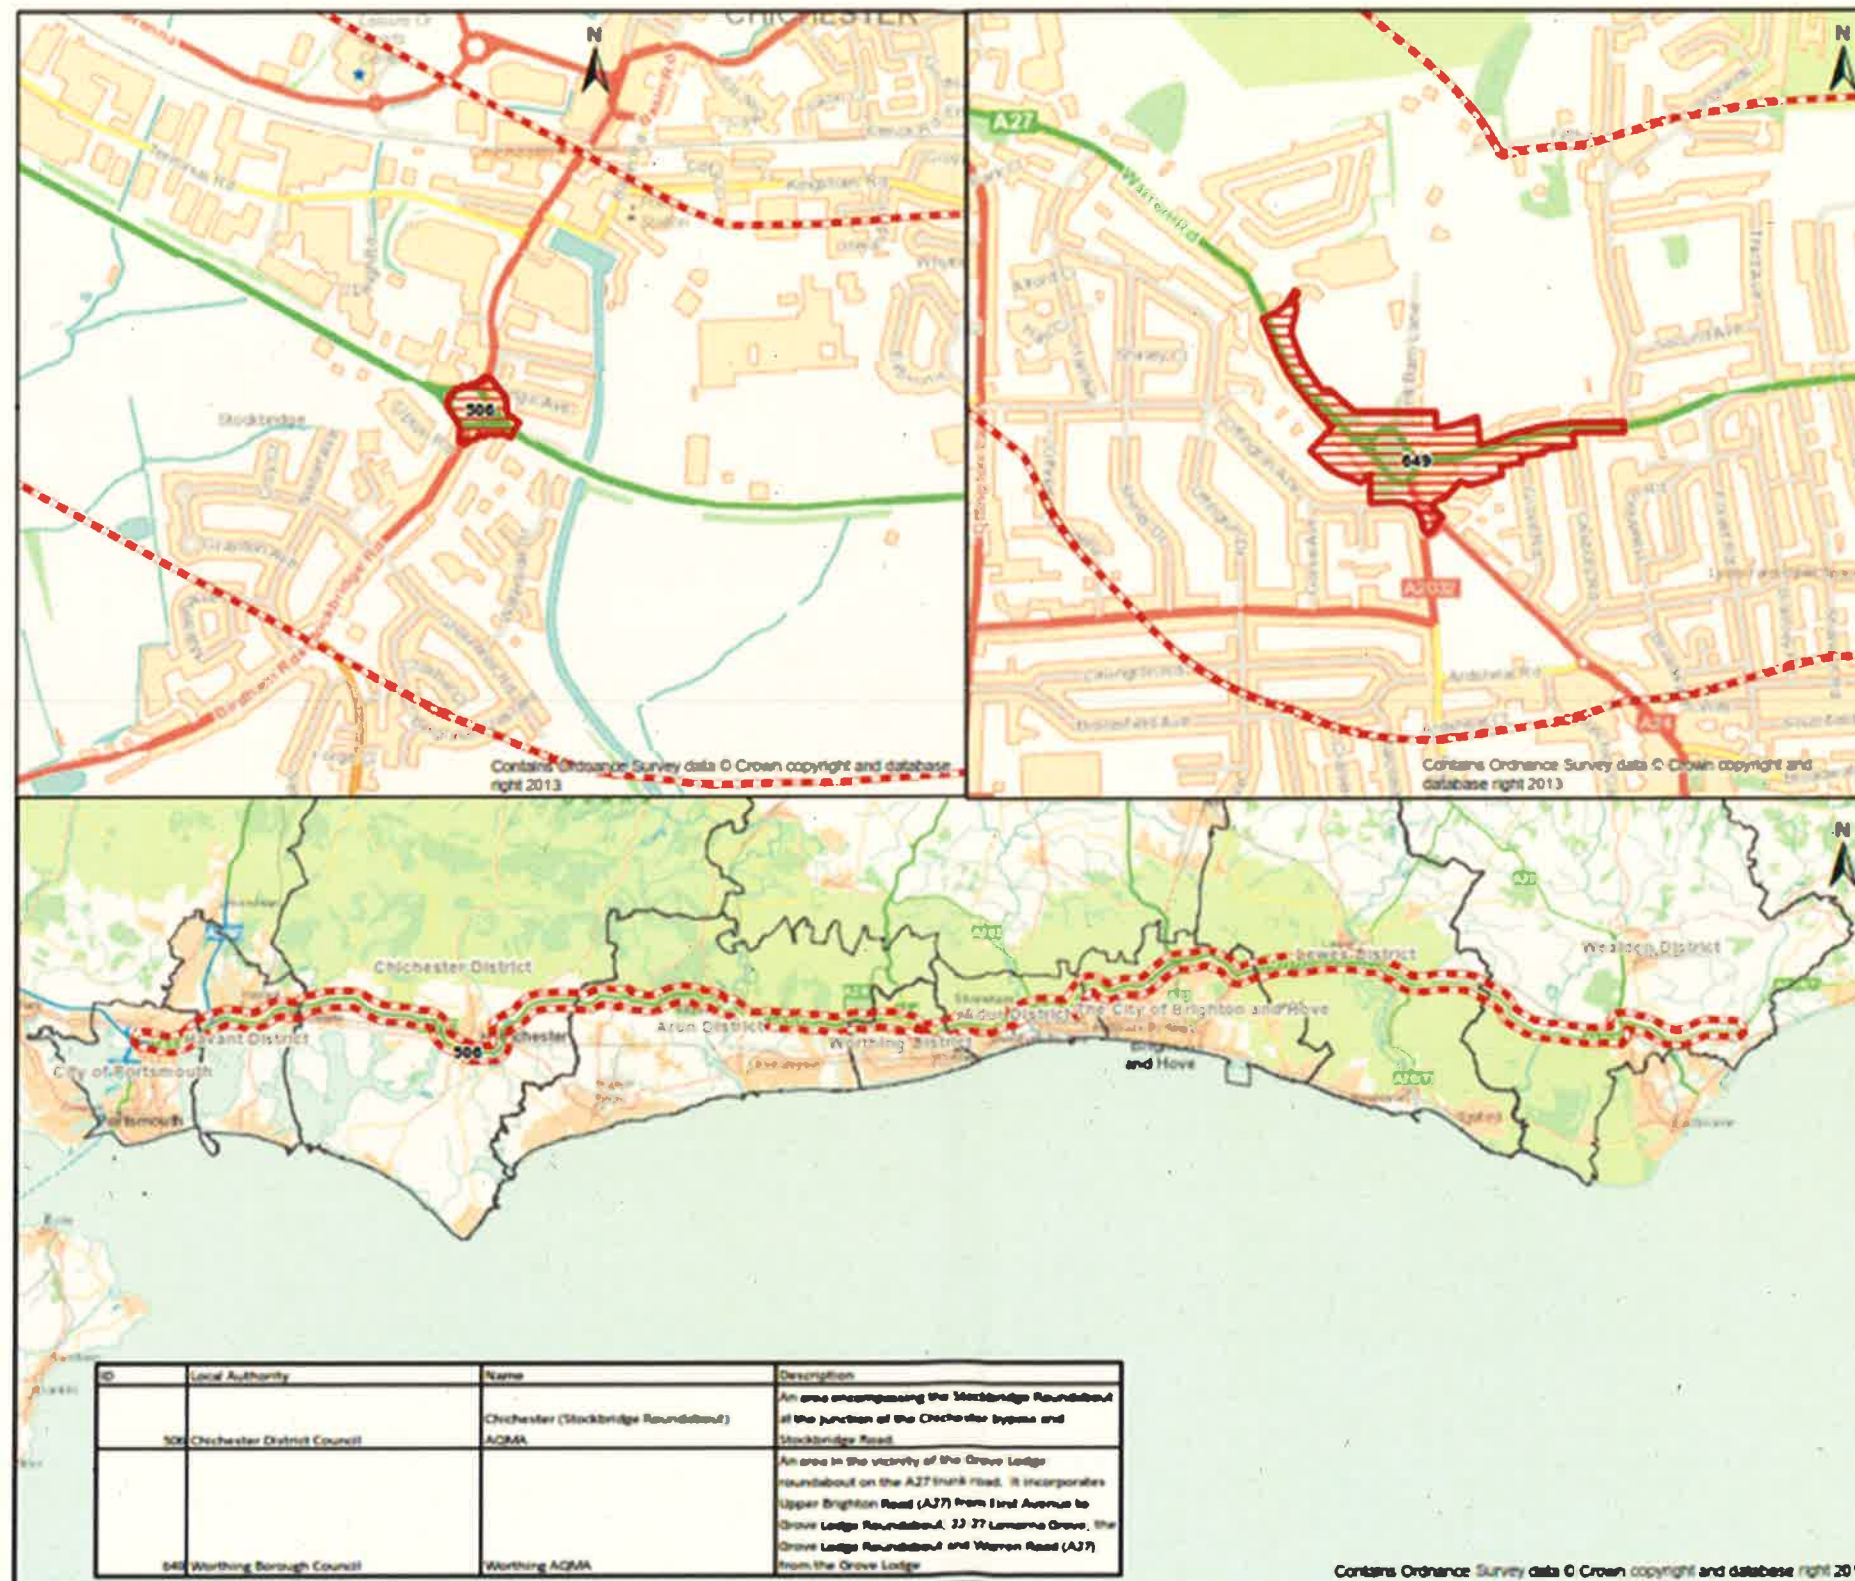



Ordnance Survey data © Crown copyright and database right 2014

Rev	Date	Description	By	Chk	App
P01.1	13/07/15	First Draft	CD	CDL	RM

Notes:
Please note:



Westbrook Mills
Godalming
Surrey GU7 2AZ

Tel: 020 7337 1700
Fax: 020 7337 1701

Client:



Project:

A27 WORTHING
IMPROVEMENTS

Title:

Transportation Constraints

Initial Status or WIP

Drawn: CD	Checked: CDL
Designed: CDL	Approved: RM
Date: 13/07/15	Scale: 1:25000 A3 Sheet:
Drawing Number:	Revision:

551524-PB-GEN-XX-PDF-Z-00002

P01.1

© Copyright WSP | Parsons Brinckerhoff